

**DIMENSIONS**  
WRITTEN DIMENSIONS SHALL TAKE PRECEDENCE OVER SCALED DIMENSIONS. DO NOT SCALE DRAWINGS.  
**ERRORS AND OMISSIONS**  
MENARD INC. IS UNABLE TO ACCEPT LIABILITY FOR ANY ERRORS OR OMISSIONS IN EXCESS OF THE  
ORIGINAL PURCHASE PRICE FOR THESE PLANS. CONSEQUENTLY, BUILDER MUST CAREFULLY CHECK ALL  
DETAILS AND INFORMATION IN THESE DRAWINGS INCLUDING DIMENSIONING, MATERIAL QUANTITIES AND  
CURRENT AVAILABILITY OF PRODUCTS SPECIFIED. ANY ERRORS OR OMISSIONS FOUND SHOULD BE  
REPORTED IMMEDIATELY TO MENARD INC. 4777 MENARD DRIVE EAU CLAIRE, WI 54703


**ADAPTATION & UTILIZATION OF THIS PLAN**  
THESE PLANS HAVE BEEN PROFESSIONALLY PREPARED TO CONFORM TO MOST GENERALLY ACCEPTED CONSTRUCTION REQUIREMENTS THROUGHOUT NORTH AMERICA; HOWEVER, DUE TO LOCAL CODES, REGULATIONS AND BUILDING PRACTICES AND/OR BECAUSE OF SPECIFIC SITE CONDITIONS, THESE DRAWINGS MAY NOT BE SUITABLE OR LEGAL FOR USE IN THE CONSTRUCTION OF THIS BUILDING IN ALL LOCALTIES. CONSEQUENTLY, THESE DRAWINGS ARE NOT TO BE USED AS A GUIDE FOR CONSTRUCTION UNLESS THE BUILDER HAS CONFIRMED THEIR SUITABILITY OR UNTIL THE DRAWINGS HAVE BEEN BROUGHT INTO CONFORMITY WITH ALL LOCAL REQUIREMENTS.

	
<p><b>CODE EXEMPT PRINT</b></p> <p>5311 KANE RD. EAU CLAIRE, WI 54703 (715) 876-5555</p>	
<p>PROJECT TITLE:</p>	
<p><b>JOB NAME</b></p> <p>CITY, STATE</p>	
<p>FILE NAME: XXX-XXXXXX</p>	








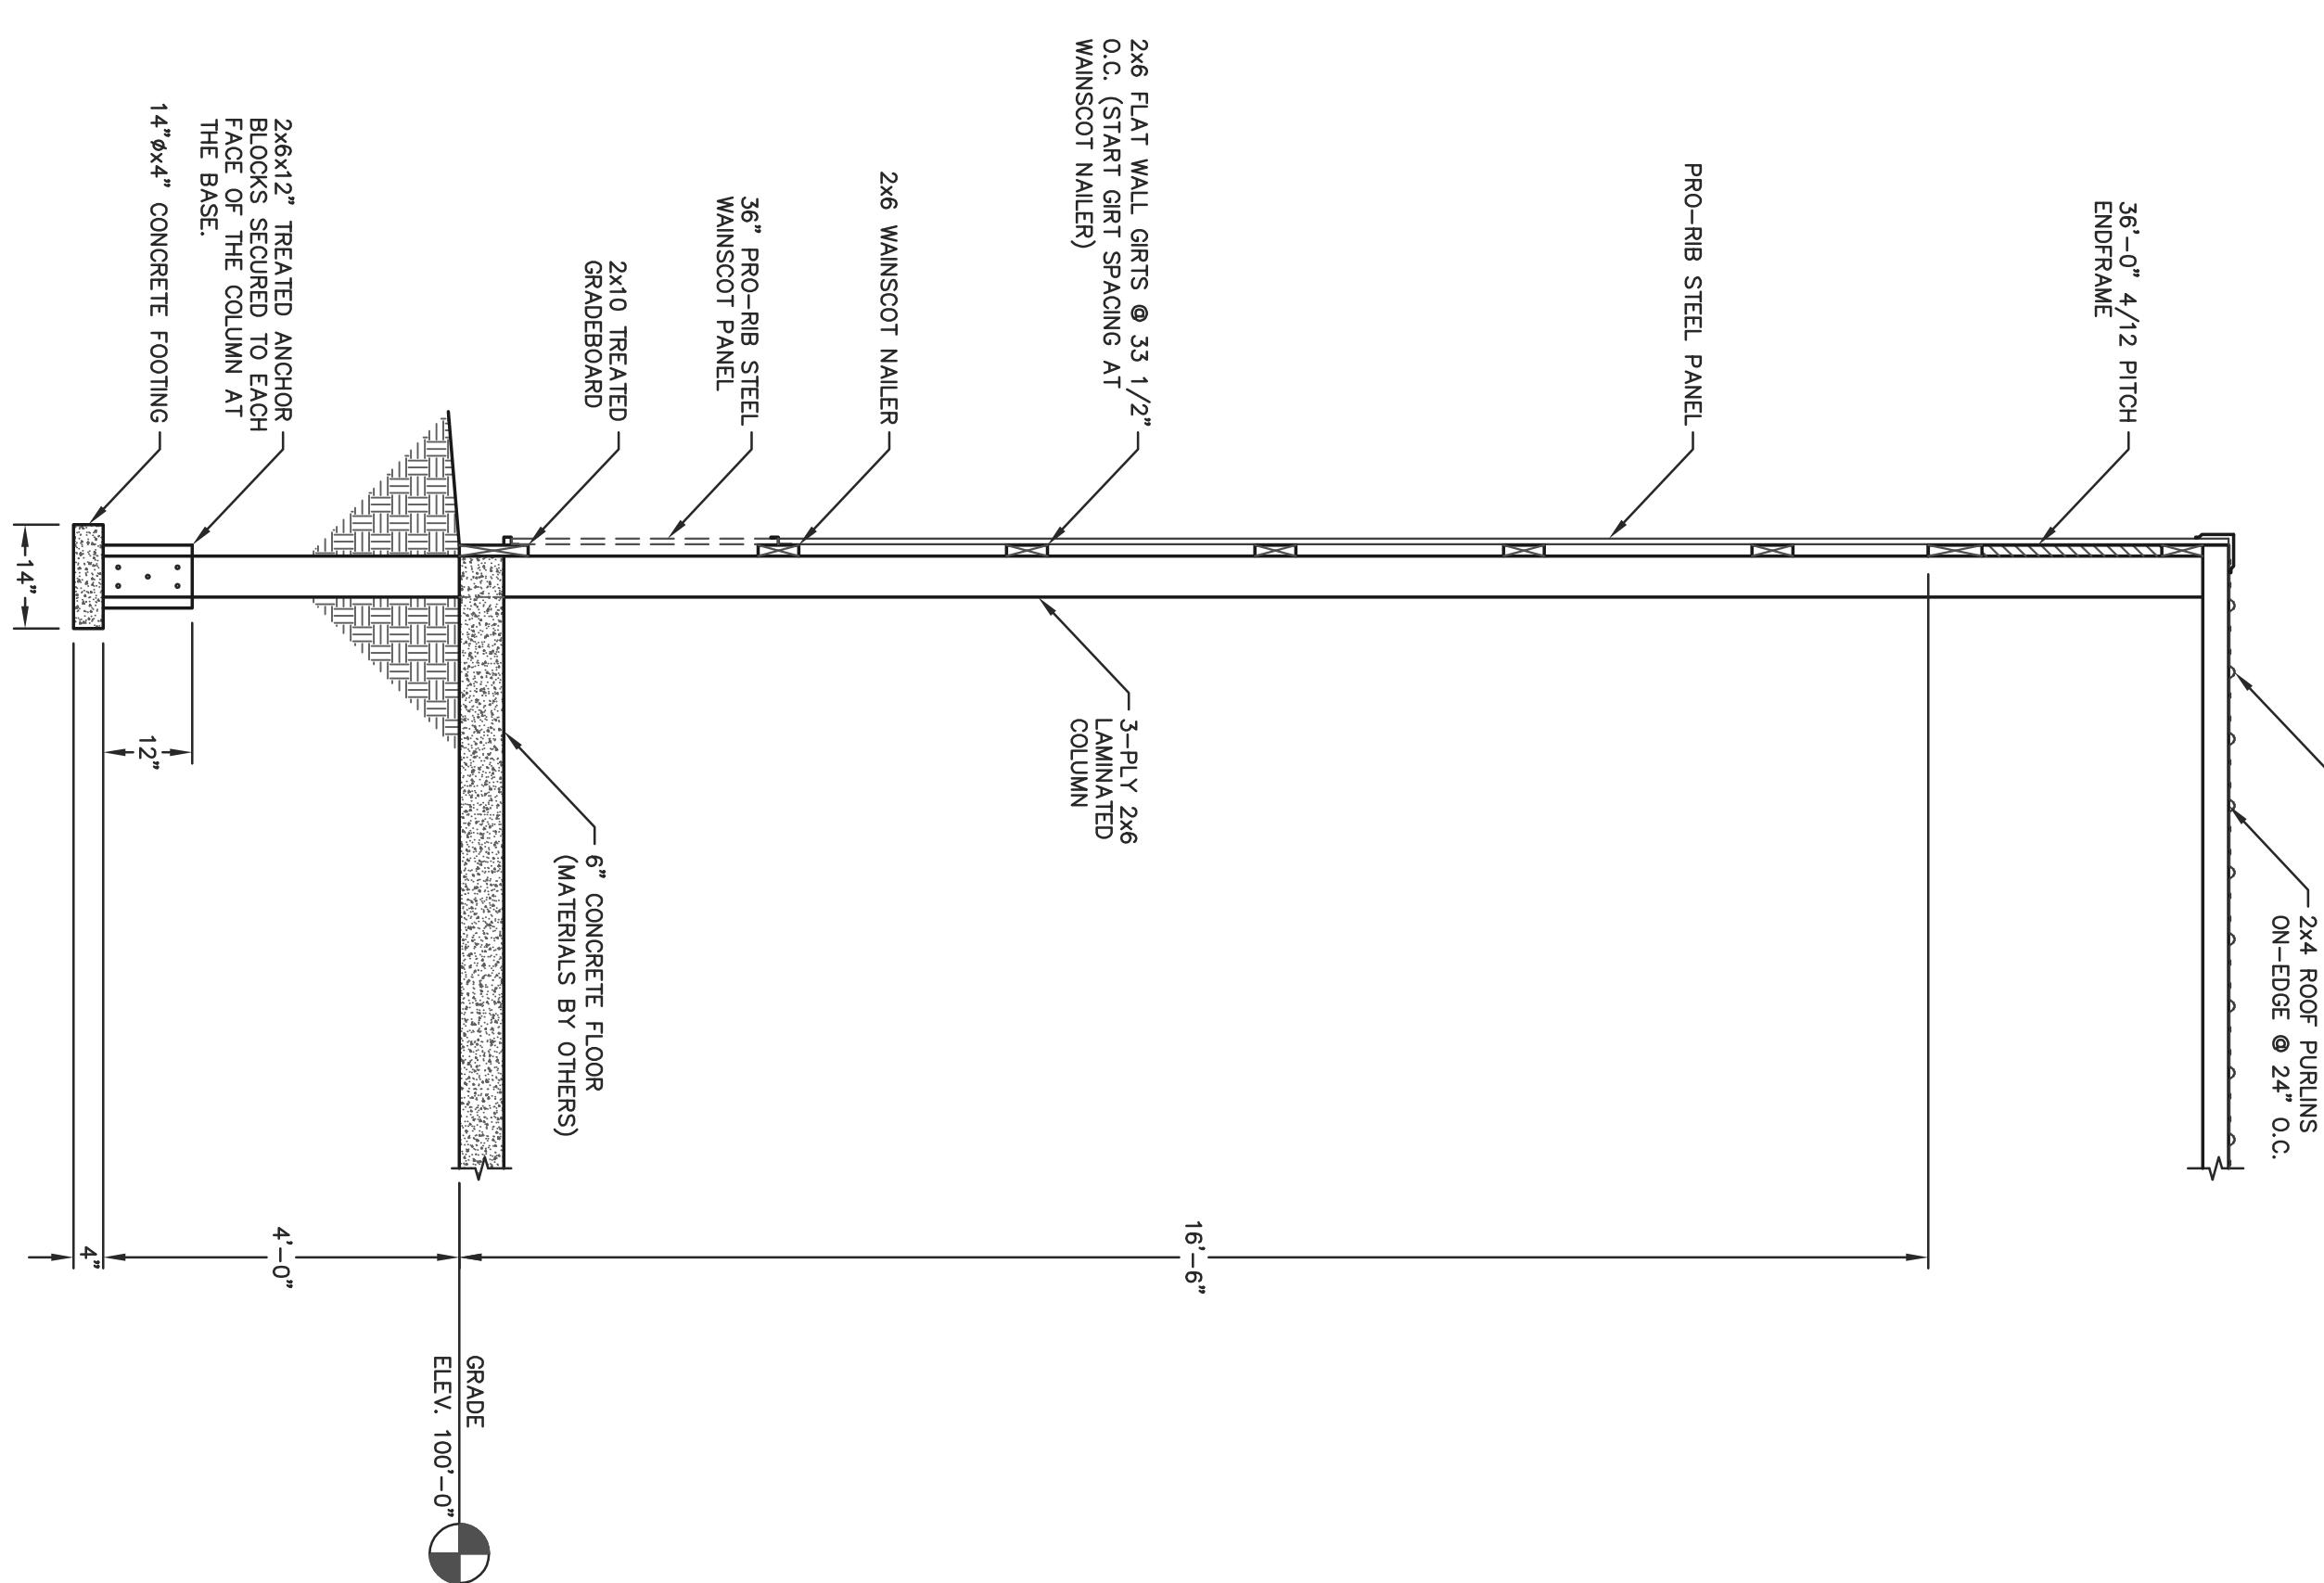


**(C) ENDWALL SECTION**

SCALE: 1/2" = 1'-0"

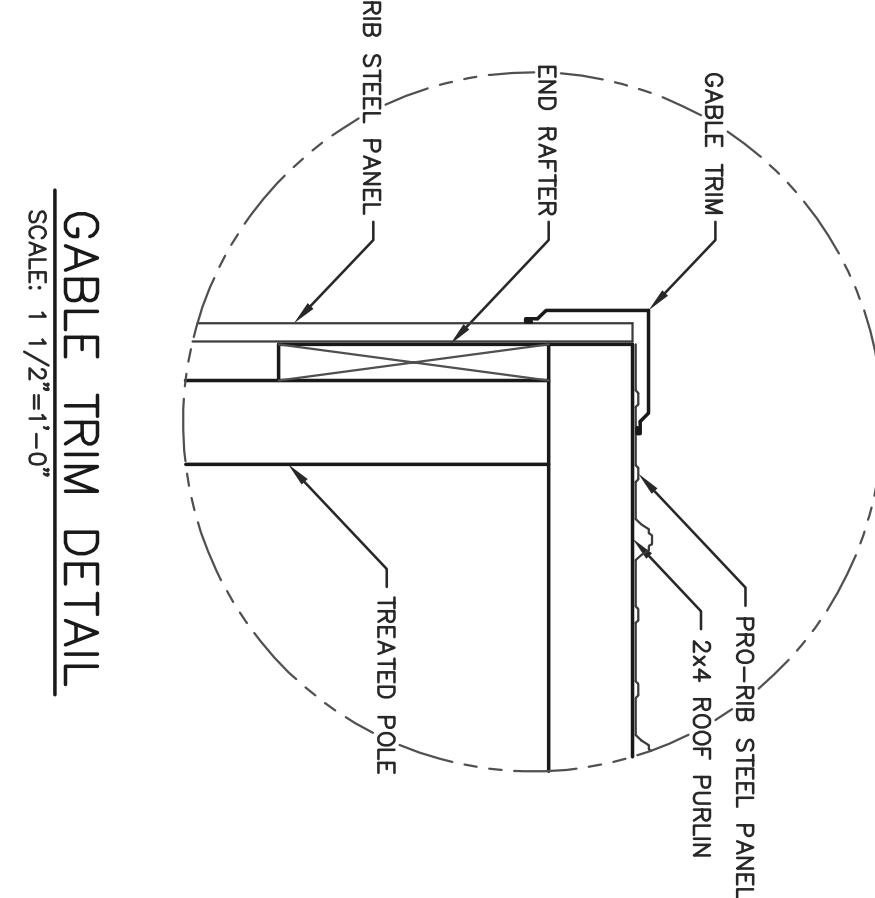


**GABLE TRIM DETAIL**

SCALE: 1 1/2" = 1'-0"

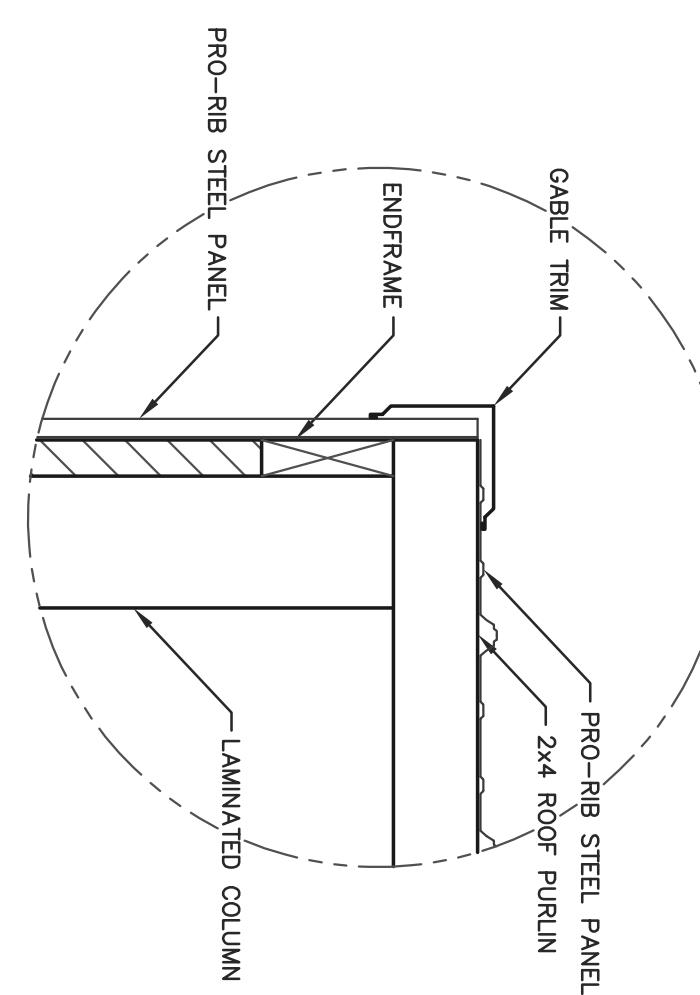

**CEILING CONNECTION DETAIL**

SCALE: 1 1/2" = 1'-0"

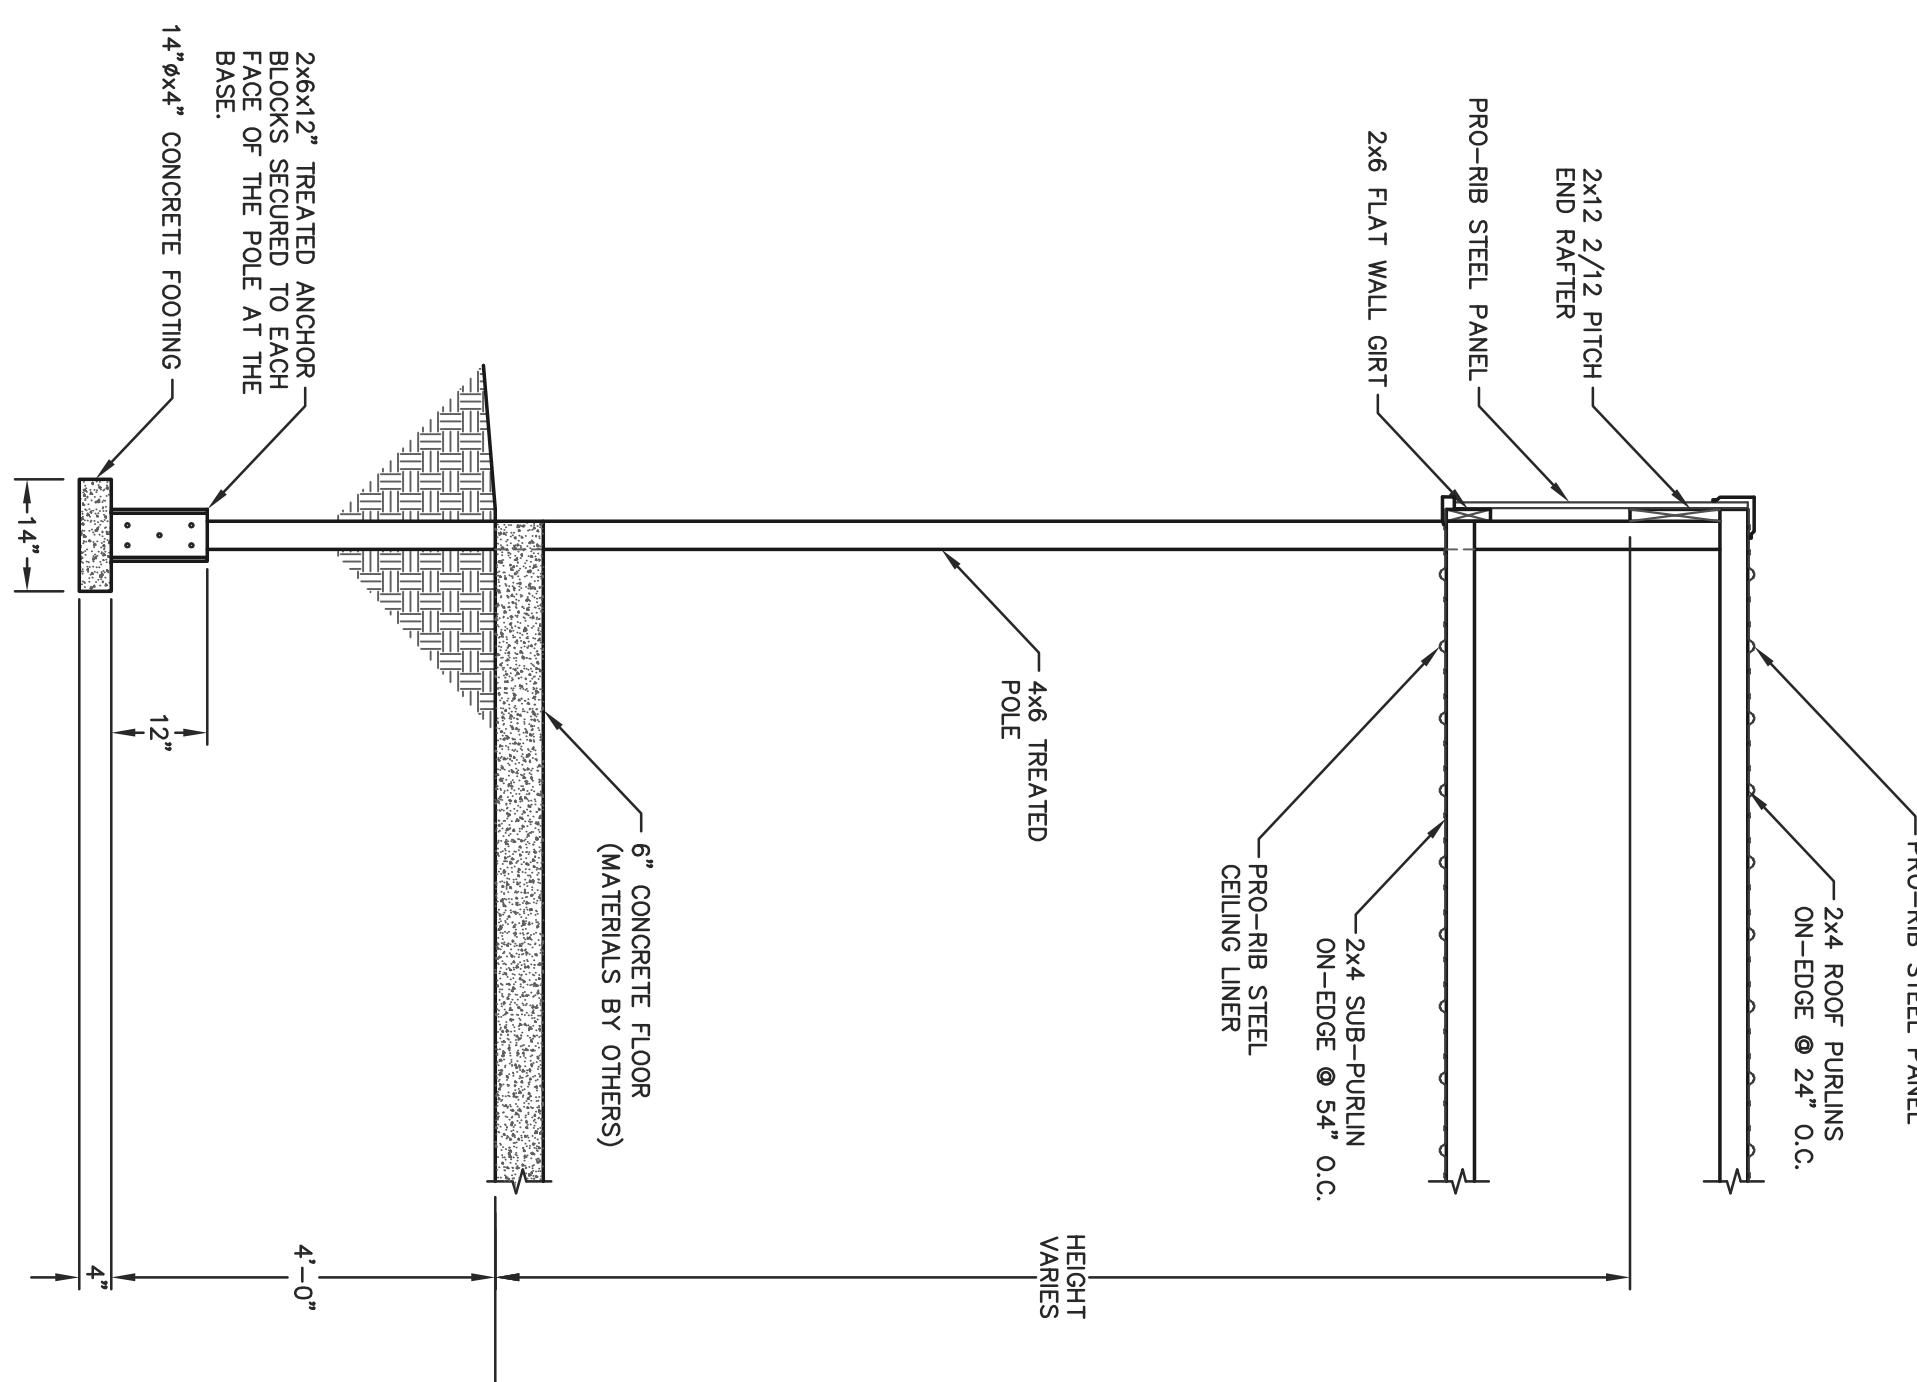

**(D) ENDWALL SECTION**

SCALE: 1/2" = 1'-0"

DIMENSIONS  
WELLER DIMENSIONS SHALL TAKE PRECEDENCE OVER SCALED DIMENSIONS. DO NOT SCALE DRAWINGS.  
ERRORS AND OMISSIONS  
DRAWINGS ARE THE PROPERTY OF THE CONTRACTOR. ANY CHANGES OR MODIFICATIONS TO THE DRAWINGS MUST BE MADE IN WRITING AND APPROVED BY THE CONTRACTOR. THE CONTRACTOR MUST CHECK ALL DRAWINGS FOR CONSTRUCTION. THIS BUILDING IS TO BE CONSTRUCTED CONFORMINGLY WITH THESE DRAWINGS.  
CONTRACTOR / MANUFACTURER OF PRODUCTS SPECIFIED MAY FURNISH DRAWINGS AND SPECIFICATIONS WHICH CONFORM WITH ALL LOCAL REQUIREMENTS.


ADAPTATION & UTILIZATION OF THIS PLAN  
These plans have been professionally prepared to conform to most generally accepted local codes and building practices. They are not intended to be used for construction purposes. Because of the many variables involved in the construction of buildings, the architect and engineer cannot be responsible for the use of these plans. It is the responsibility of the contractor to see that all plans and specifications have been fully understood and followed.

**CODE EXEMPT PRINT**

051 KANE RD, BAU CLARK, WI 54473 (715) 876-5055

PROJECT TITLE:  
JOB NAME  
CITY, STATE

FILE NAME:  
XXX-XXXXXX

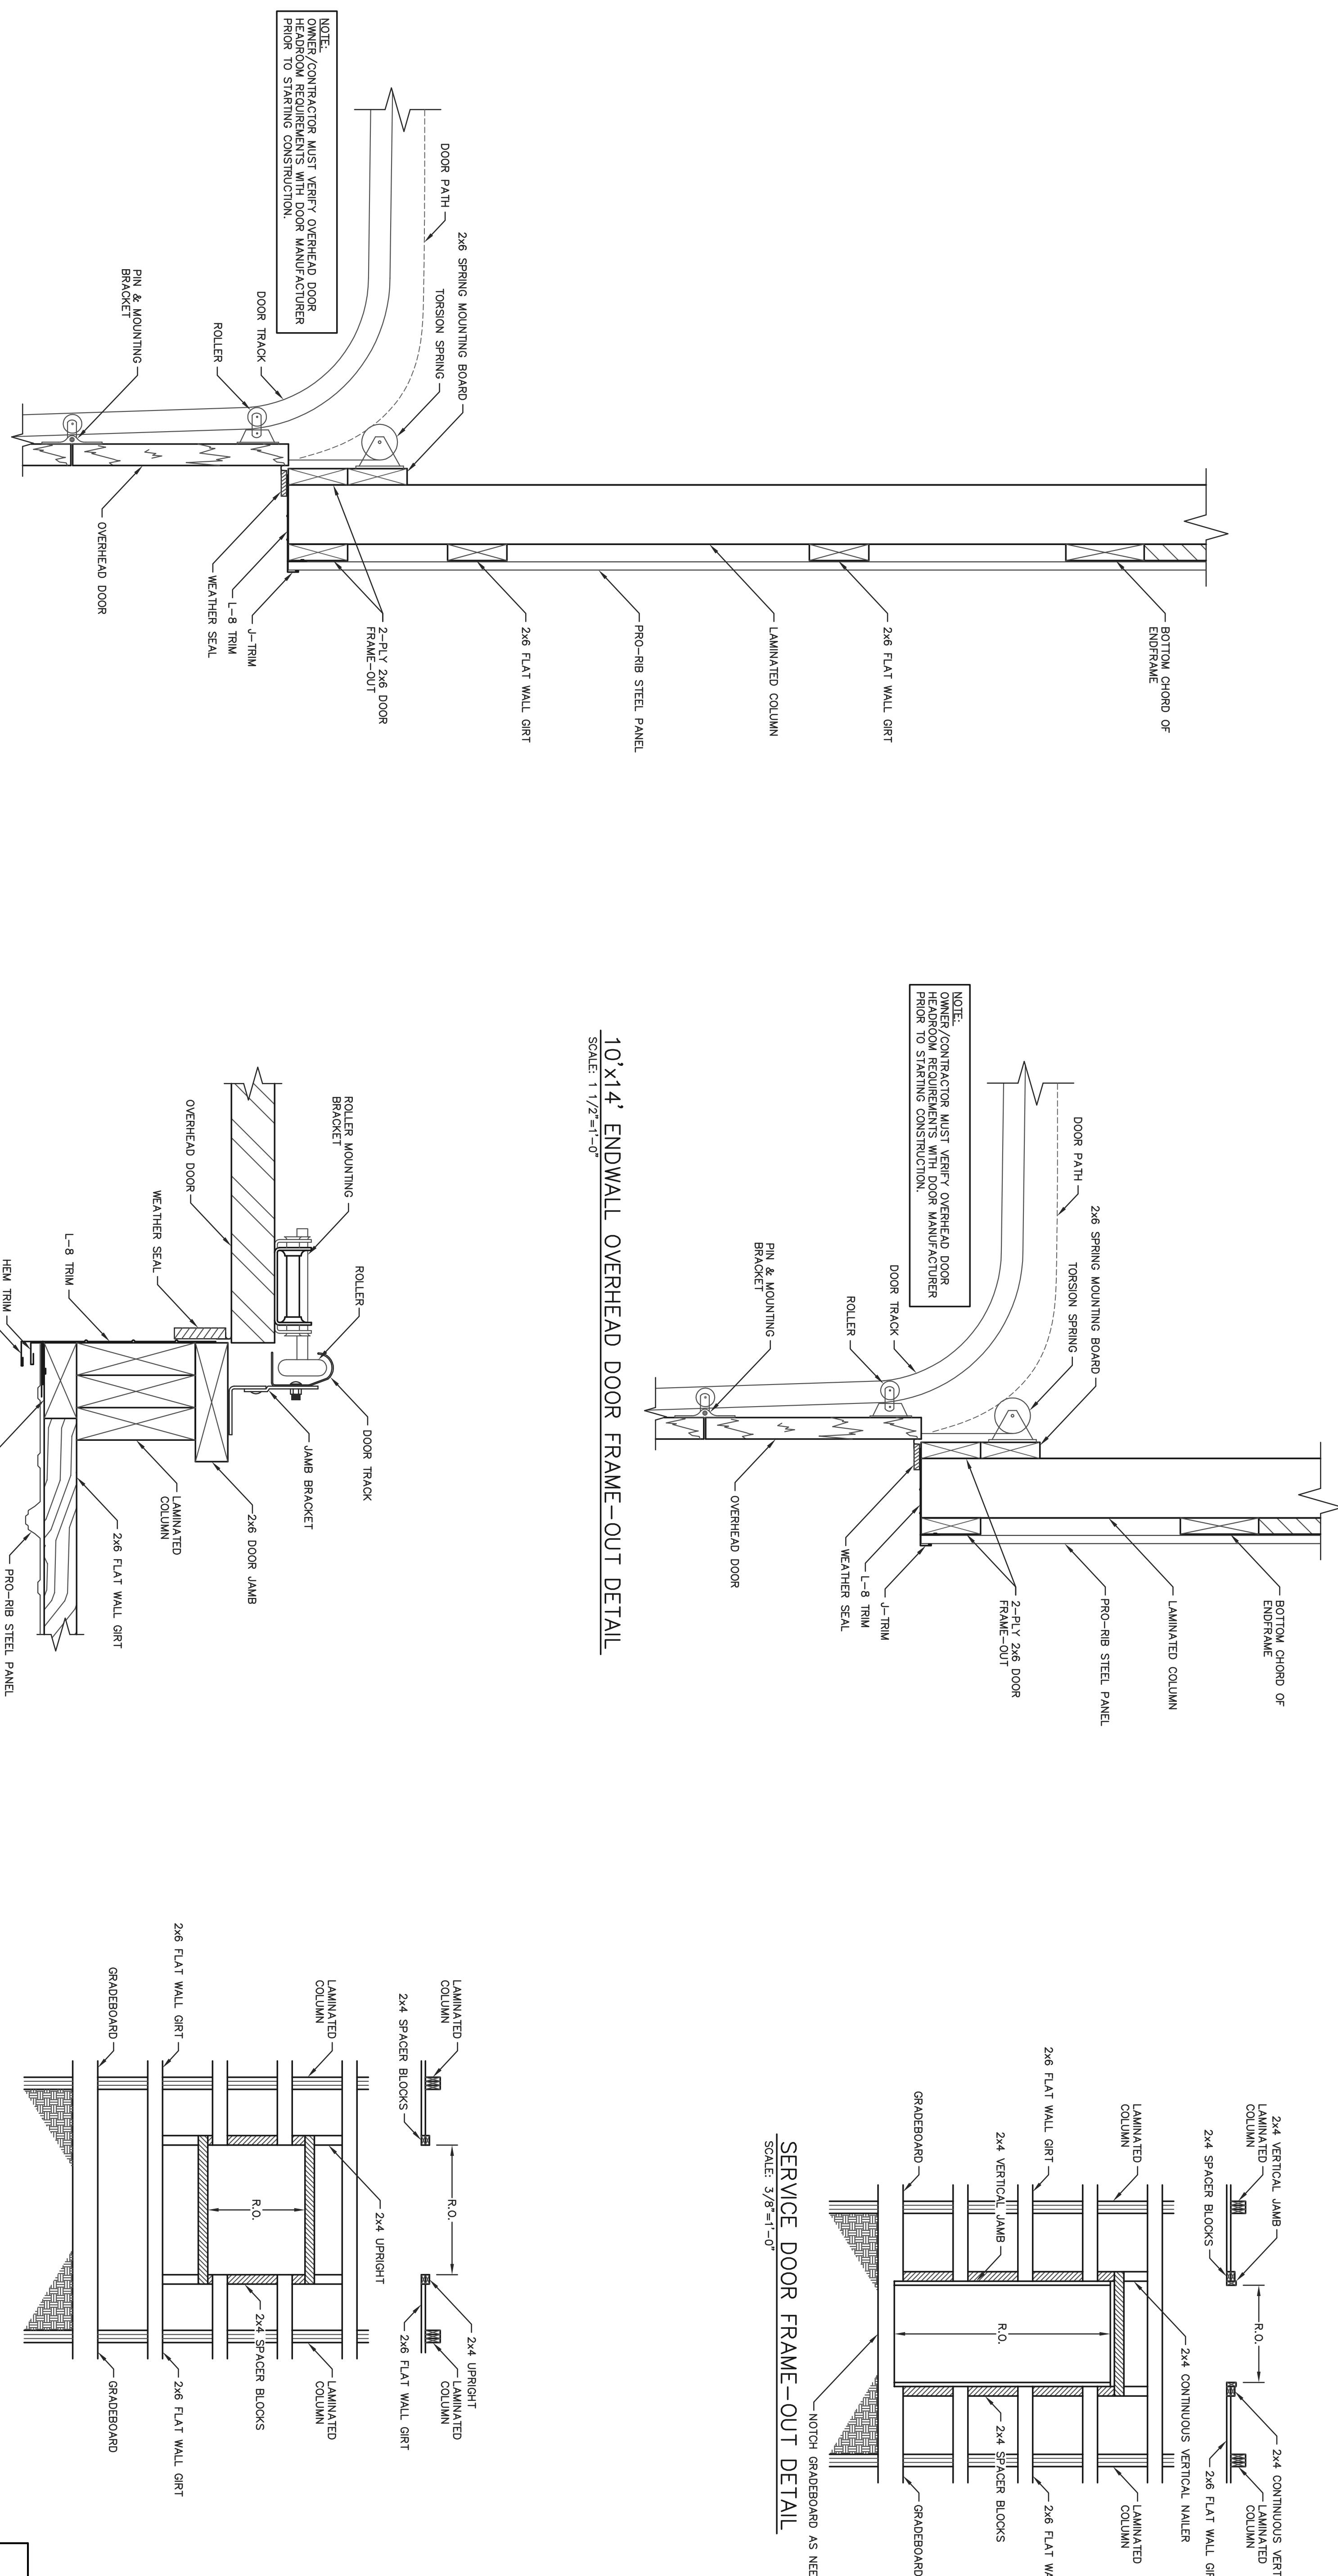


10'x10' ENDWALL OVERHEAD DOOR FRAME-OUT DETAIL  
SCALE: 1 1/2"=1'-0"

ENDWALL OVERHEAD DOOR JAMB DETAIL  
SCALE: 3"=1'-0"


WINDOW FRAME-OUT DETAIL

PROJECT TITLE:	CODE EXEMPT PRINT	
	5311 KANE RD. EAU CLAIRE, WI 54703 (715) 876-5555	

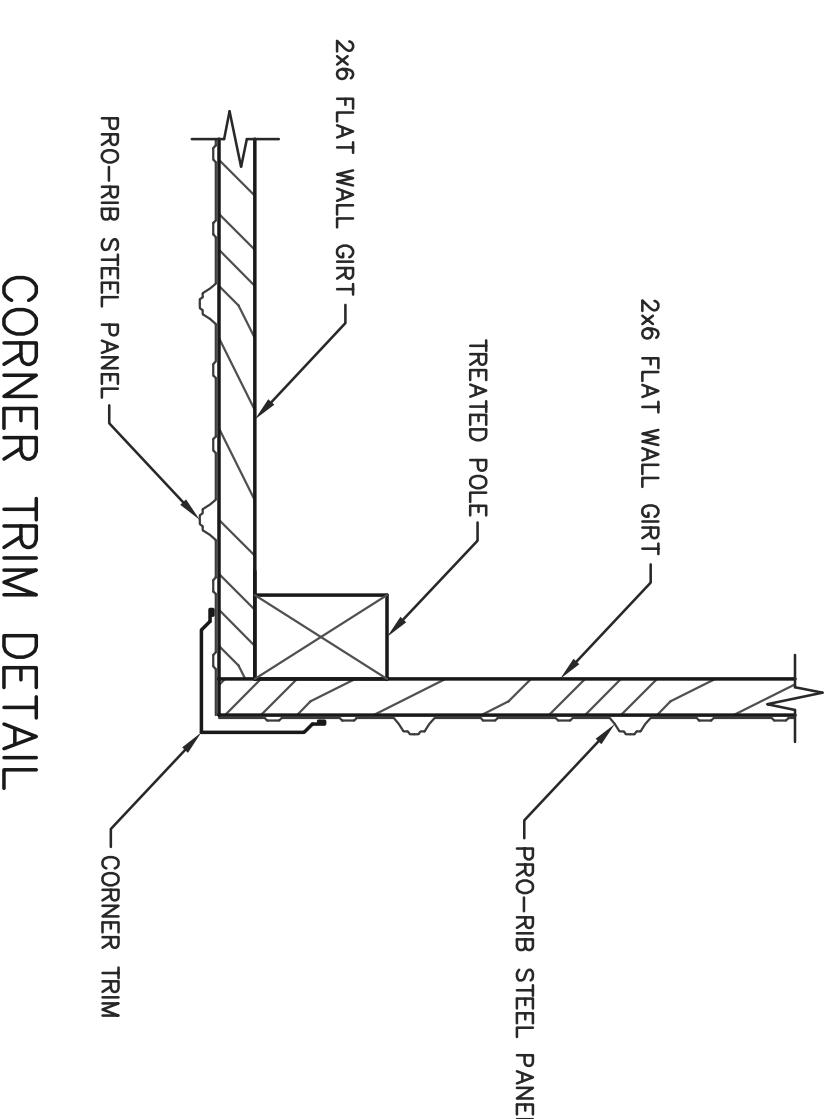


SCALE: 1 1/2"=1'-0"

1/2" = 1'-0"

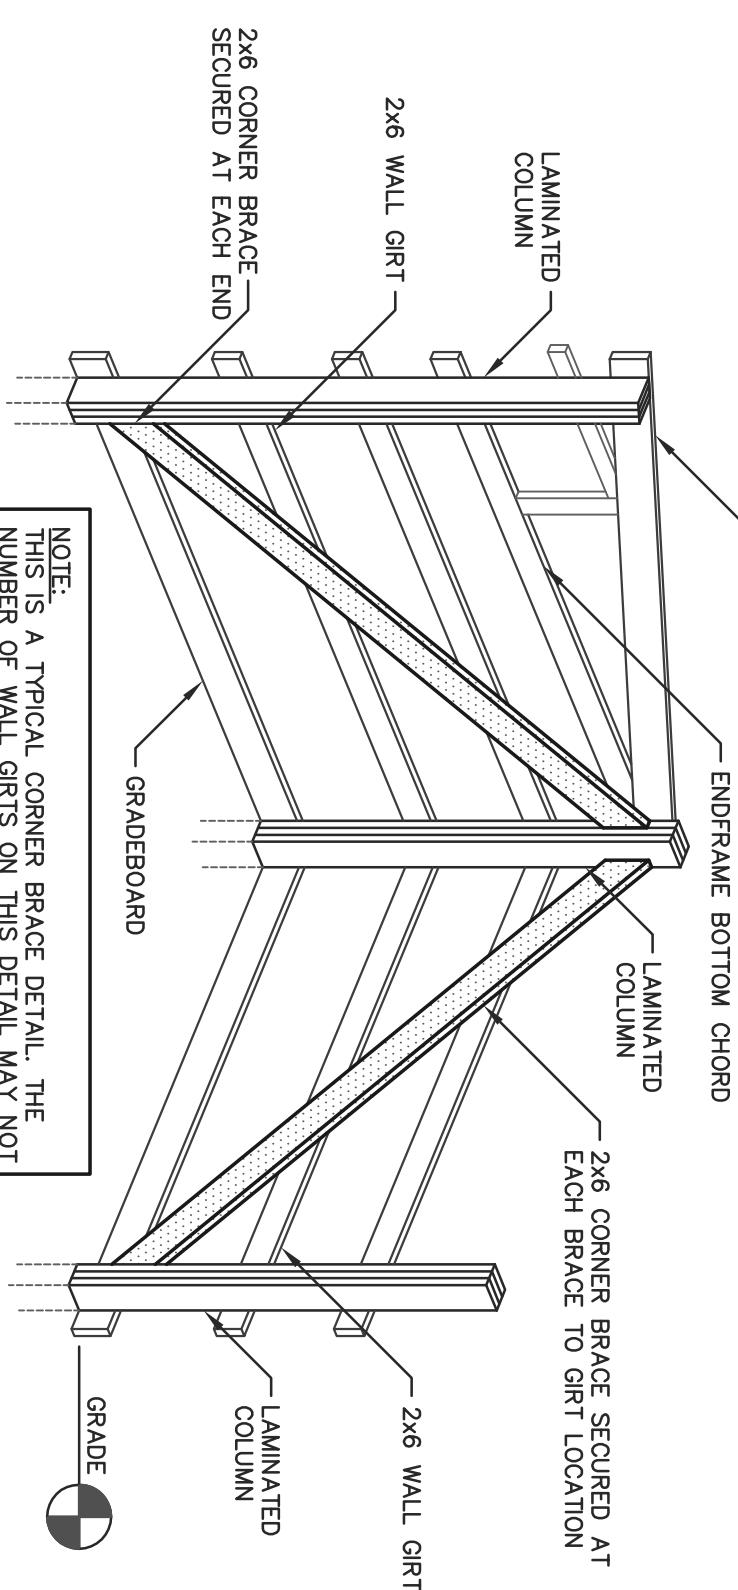


**CORNER BRACE DETAIL**  
**NOT TO SCALE**

**CORNER BRACE**  
NOT TO SCALE

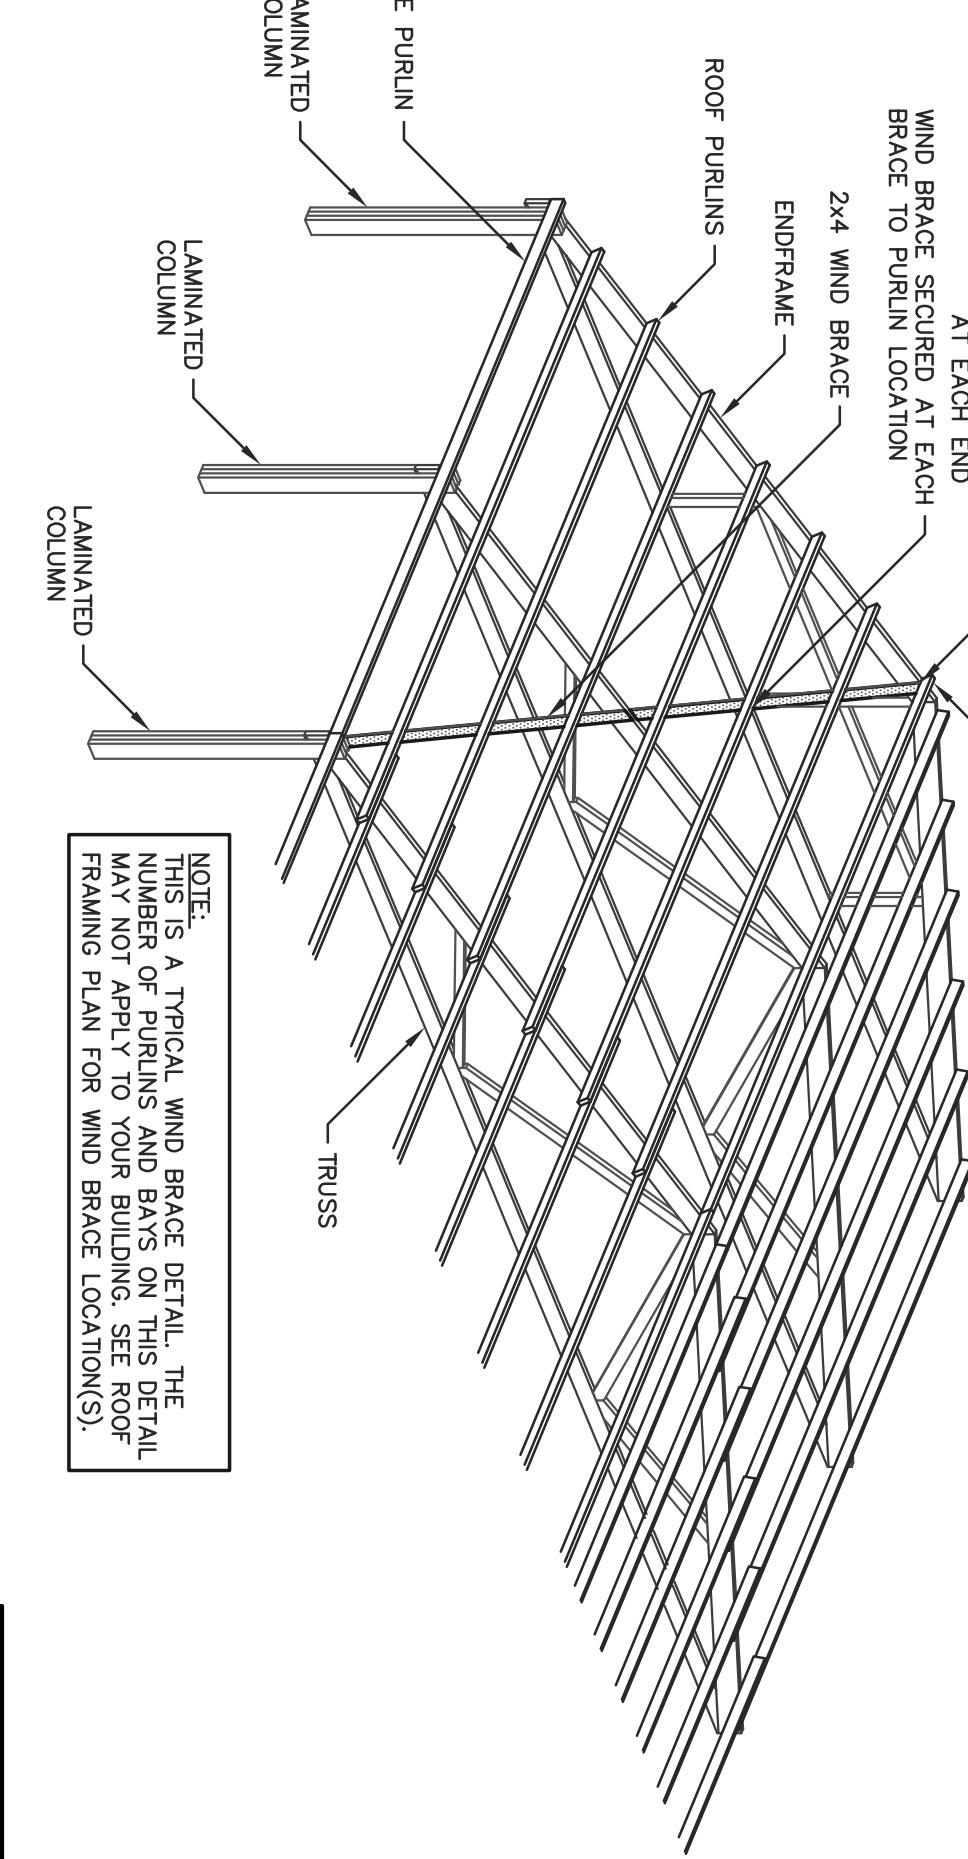


WIND BRACE DETAIL  
NOT TO SCALE

NOT TO SCALE

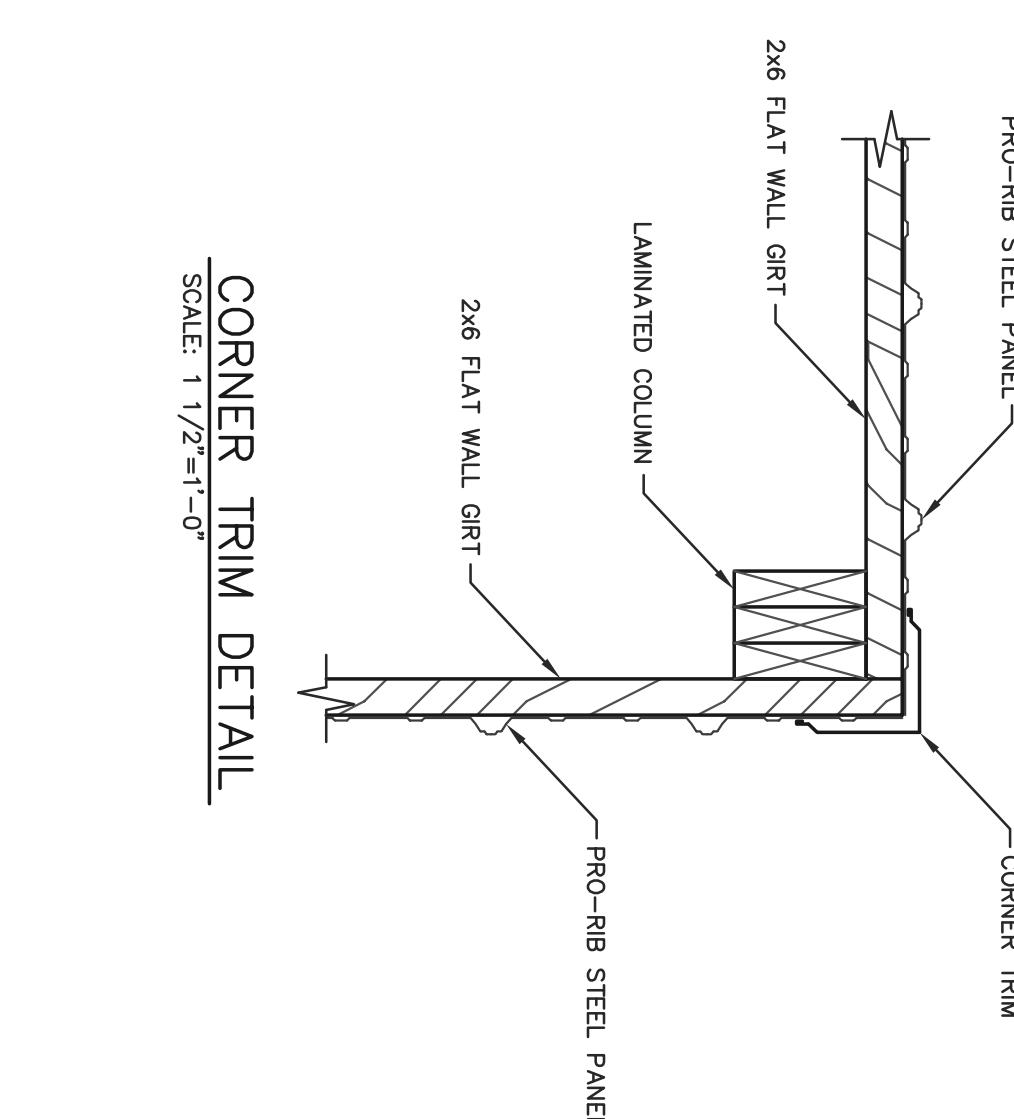


SCALE: 1 1/2"=1'-0"

1/2"=1,-0"

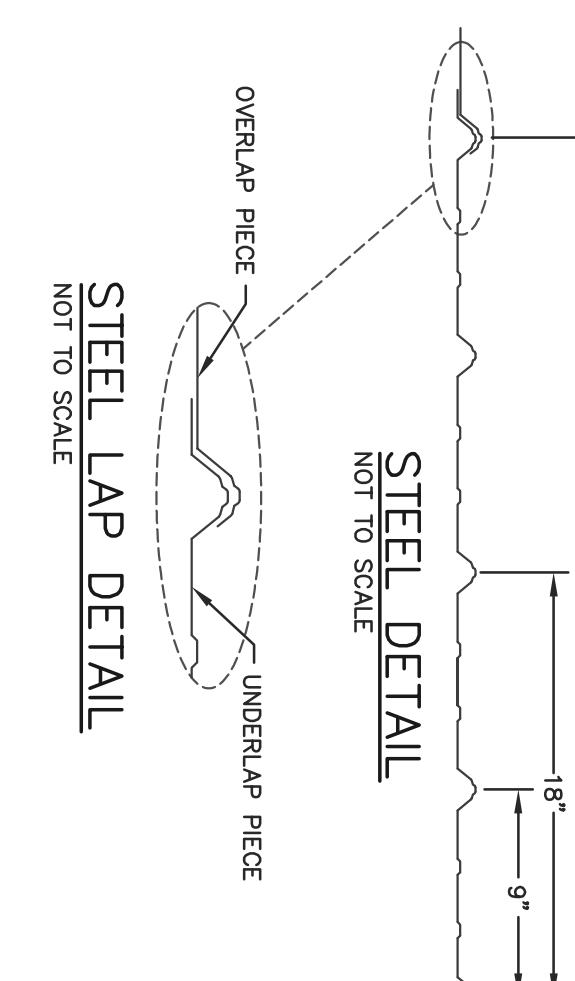

NOT TO SCALE


NOT TO SCALE

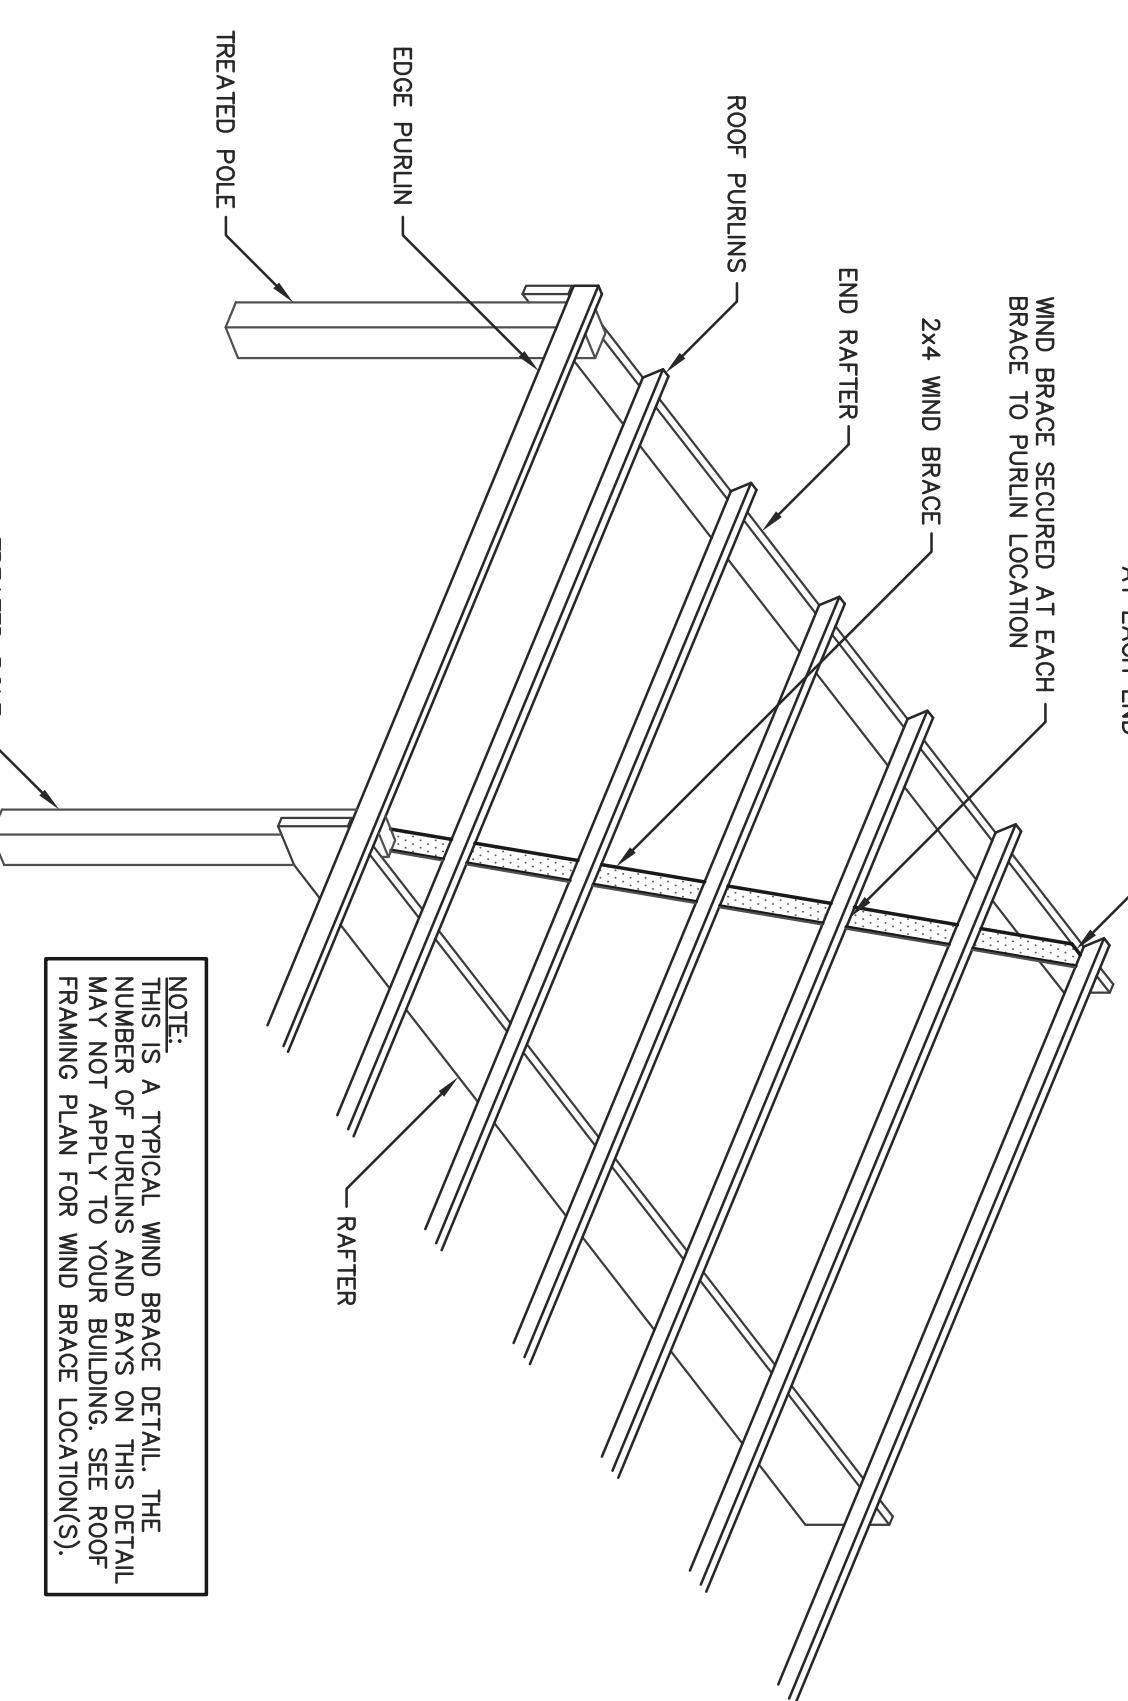

NOT TO SCALE

TO SCALE


---

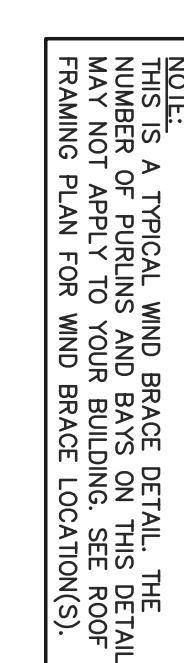


**DIMENSIONS**  
WRITTEN DIMENSIONS SHALL TAKE PRECEDENCE OVER SCALED DIMENSIONS. DO NOT SCALE DRAWINGS.  
**ERRORS AND OMISSIONS**  
MENARD INC. IS UNABLE TO ACCEPT LIABILITY FOR ANY ERRORS OR OMISSIONS IN EXCESS OF THE  
ORIGINAL PURCHASE PRICE FOR THESE PLANS. CONSEQUENTLY, BUILDER MUST CAREFULLY CHECK ALL  
DETAILS AND INFORMATION IN THESE DRAWINGS INCLUDING DIMENSIONING, MATERIAL QUANTITIES AND  
CURRENT AVAILABILITY OF PRODUCTS SPECIFIED. ANY ERRORS OR OMISSIONS FOUND SHOULD BE  
REPORTED IMMEDIATELY TO MENARD INC. 4777 MENARD DRIVE EAU CLAIRE, WI 54703

**ADAPTATION & UTILIZATION OF THIS PLAN**

THESE PLANS HAVE BEEN PROFESSIONALLY PREPARED TO CONFORM TO MOST GENERALLY ACCEPTED CONSTRUCTION REQUIREMENTS THROUGHOUT NORTH AMERICA. HOWEVER, DUE TO LOCAL CODES, REGULATIONS AND BUILDING PRACTICES AND/OR BECAUSE OF SPECIFIC SITE CONDITIONS, THESE DRAWINGS MAY NOT BE SUITABLE OR LEGAL FOR USE IN THE CONSTRUCTION OF THIS BUILDING IN ALL LOCALITIES. CONSEQUENTLY, THESE DRAWINGS ARE NOT TO BE USED AS A GUIDE FOR CONSTRUCTION UNLESS THE BUILDER HAS CONFIRMED THEIR SUITABILITY OR UNTIL THE DRAWINGS HAVE BEEN BROUGHT INTO CONFORMITY WITH ALL LOCAL REQUIREMENTS.

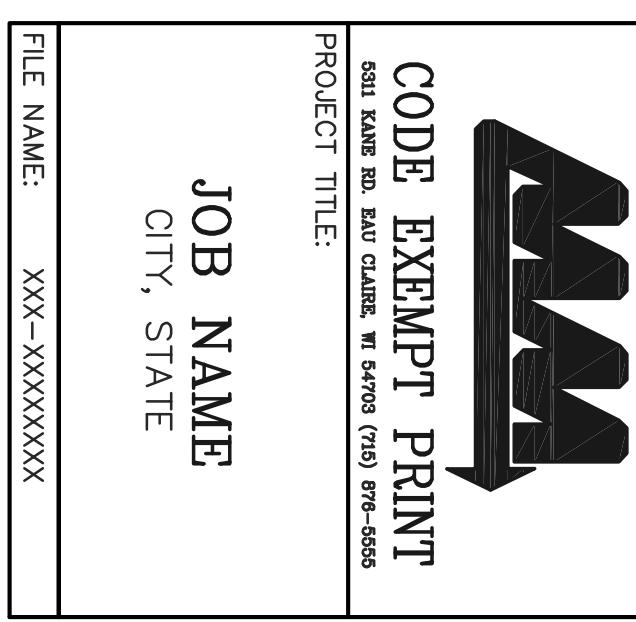

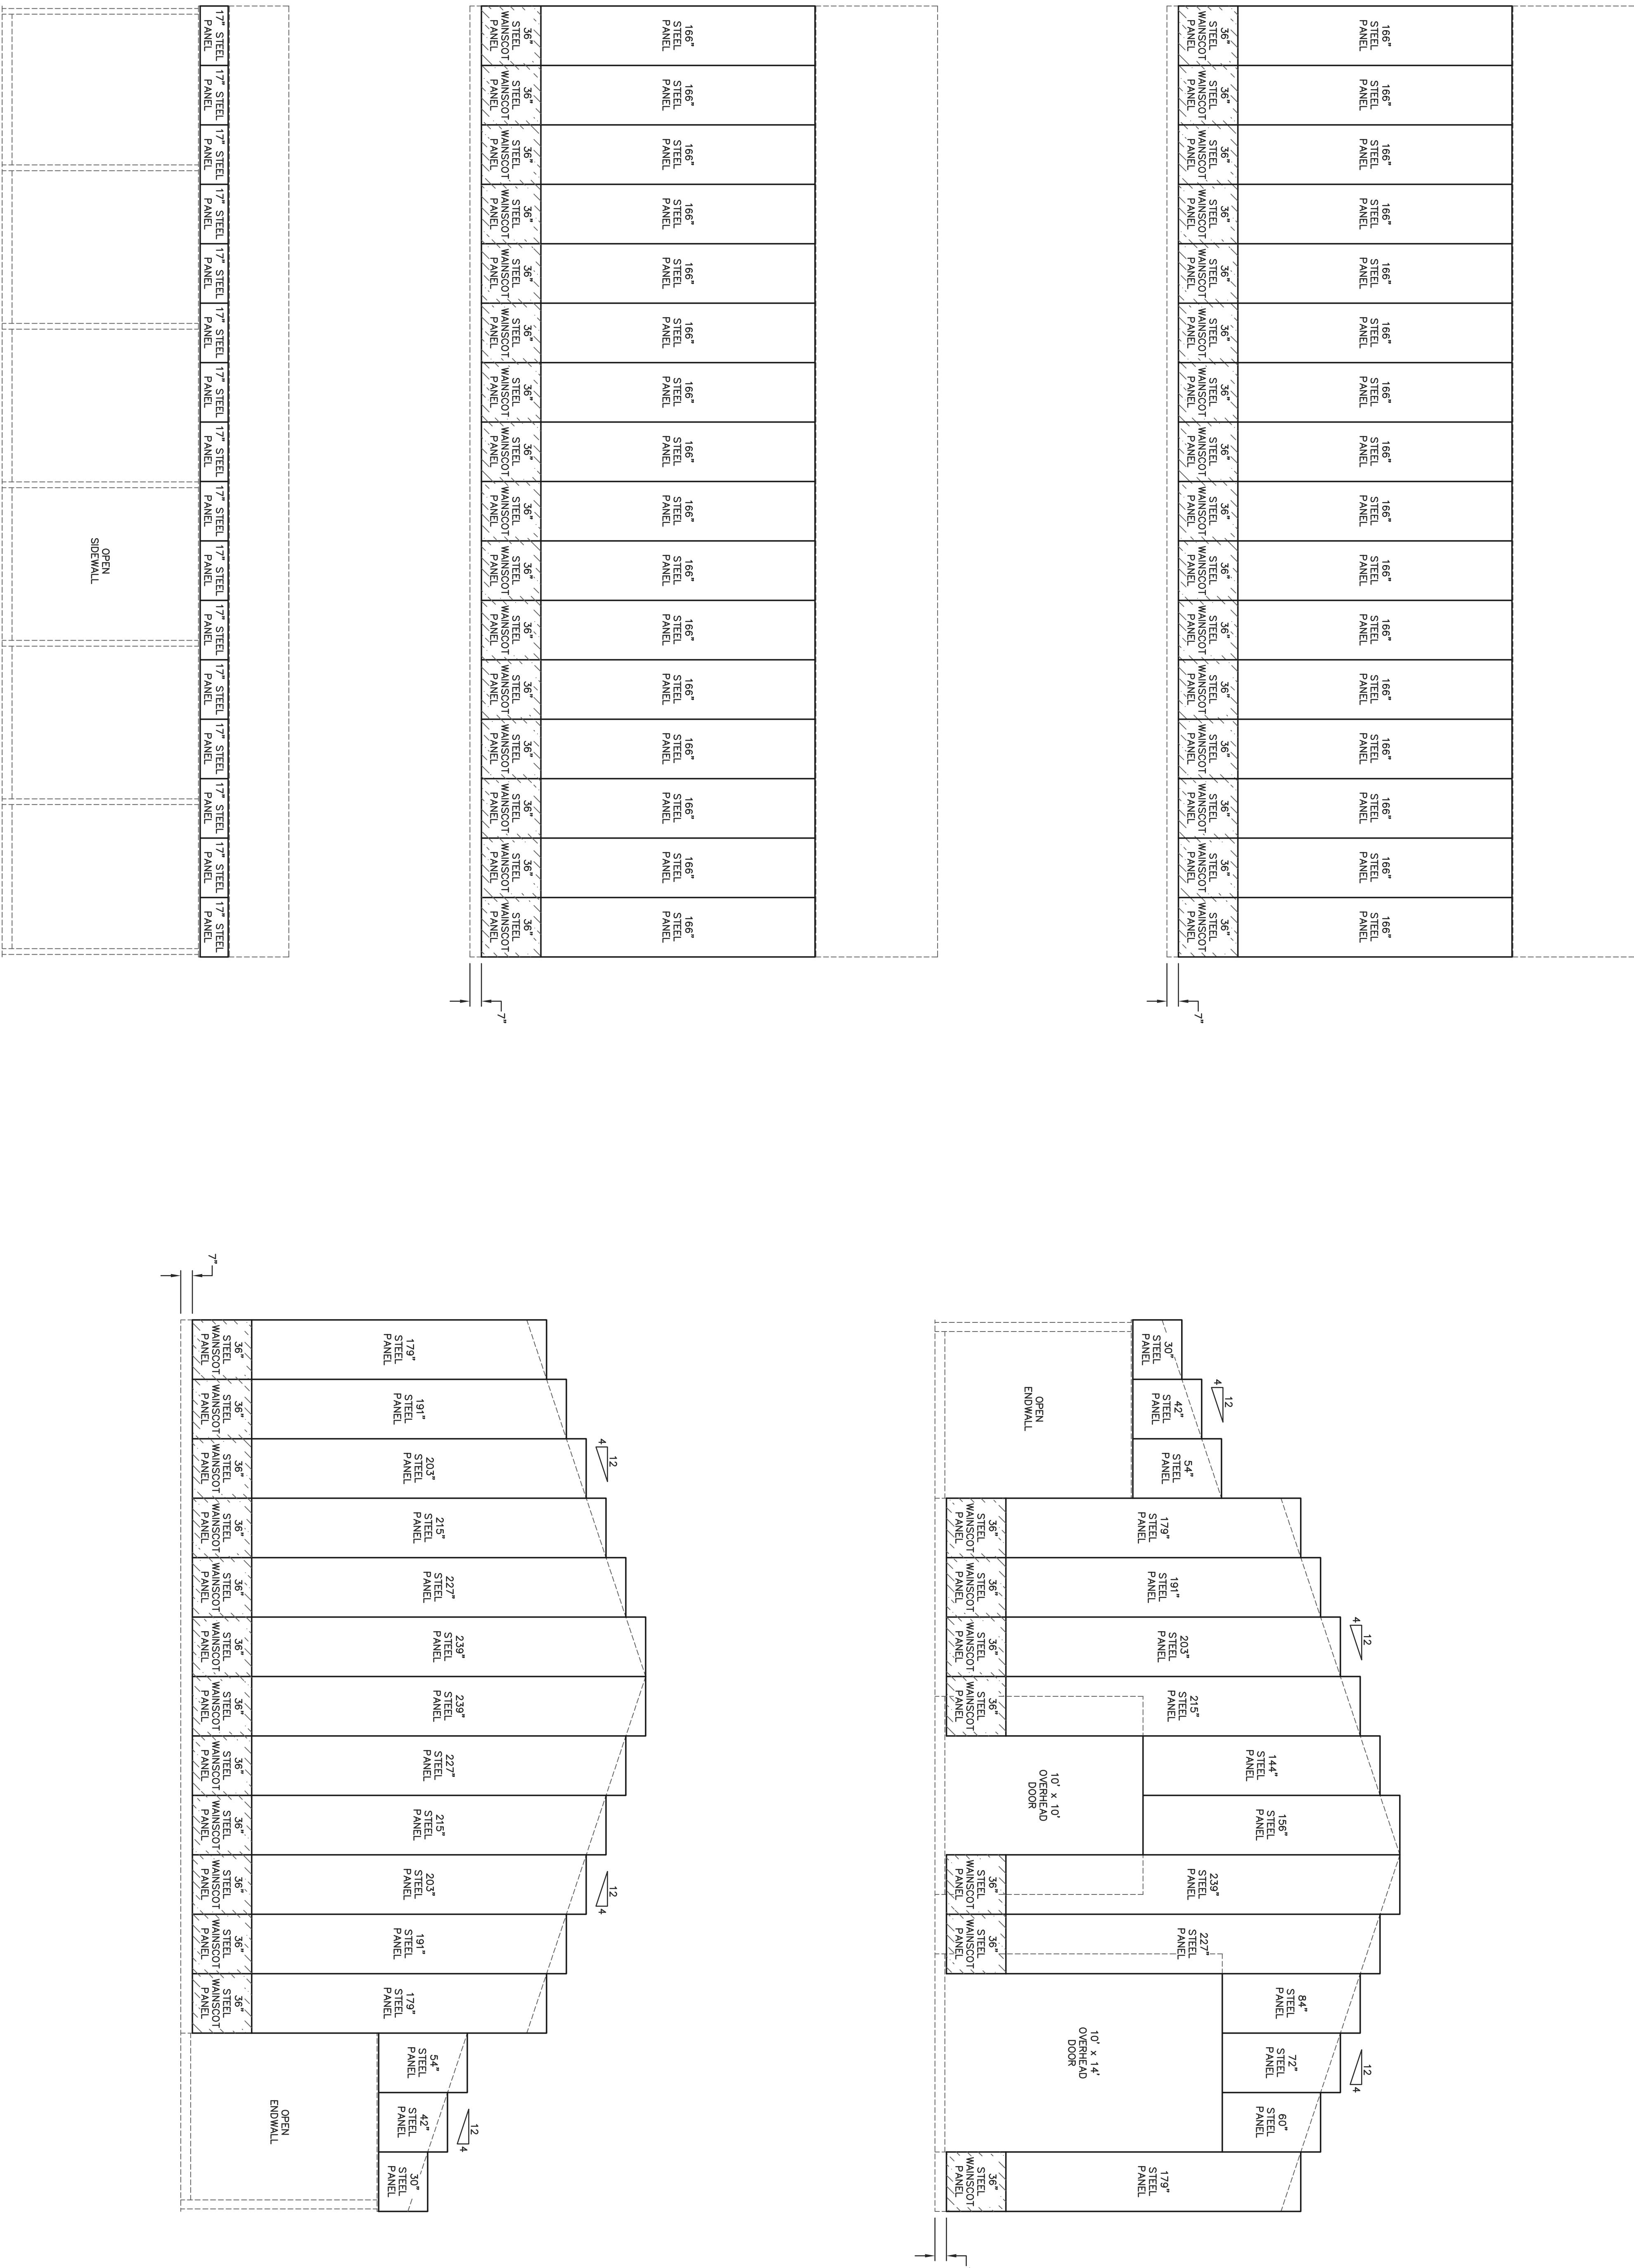

# WALL STEEL LAYOUTS

**WHY LINE DIMENSIONS SHOULD HAVE PREDENCE OVER SCALED DIMENSIONS. DO NOT SCALE DRAWINGS.**

**ERRORS AND OMISSIONS**  
**MENARD INC. IS UNABLE TO ACCEPT LIABILITY FOR ANY ERRORS OR OMISSIONS IN EXCESS OF THE**  
**ORIGINAL PURCHASE PRICE FOR THESE PLANS. CONSEQUENTLY, BUILDER MUST CAREFULLY CHECK ALL**  
**DETAILS AND INFORMATION IN THESE DRAWINGS, INCLUDING DIMENSIONING, MATERIAL QUANTITIES AND**

THESE PLANS HAVE BEEN PROFESSIONALLY PREPARED TO CONFORM TO MOST GENERALLY ACCEPTED CONSTRUCTION REQUIREMENTS THROUGHOUT NORTH AMERICA. HOME OWNER DUE TO LOCAL CODES, REGULATIONS AND BUILDING PRACTICES AND/OR BECAUSE OF SPECIFIC SITE CONDITIONS, THESE DRAWINGS MAY NOT BE SUITABLE OR LEGAL FOR USE IN THE CONSTRUCTION OF THIS BUILDING IN ALL LOCALITIES. CONSEQUENTLY, THESE DRAWINGS ARE NOT TO BE USED AS A GUIDE FOR CONSTRUCTION; UNLESS THE BUILDER HAS

PROJECT TITLE:	CODE EXEMPT PRINT	
	5311 KANE RD. EAU CLAIRE, WI 54703 (715) 876-5555	

CODE EXEMPT PRINT

5311 KANE RD. EAU CLAIRE, WI 54703 (715) 876-5555

PROJECT TITLE:

95